
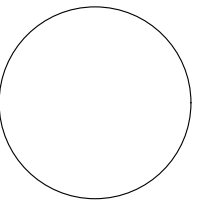


1 FIRST FLOOR PLAN - EXISTING
X100 SCALE: 1/4" = 1'-0"

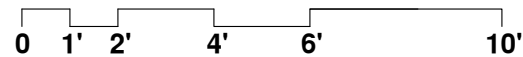

DATE: 12.24.2019
 SCALE:

1/4" = 1'-0"
1st FLOOR PLAN
 - EXISTING


X100

DESIGN TEAM

ARCHITECT
 ENCORE
 SUSTAINABLE
 DESIGN, LLC.
 111 S WASHINGTON ST.
 EASTON, MD 21601



DRAWING ISSUE DATES

12.24.19 | RECORD

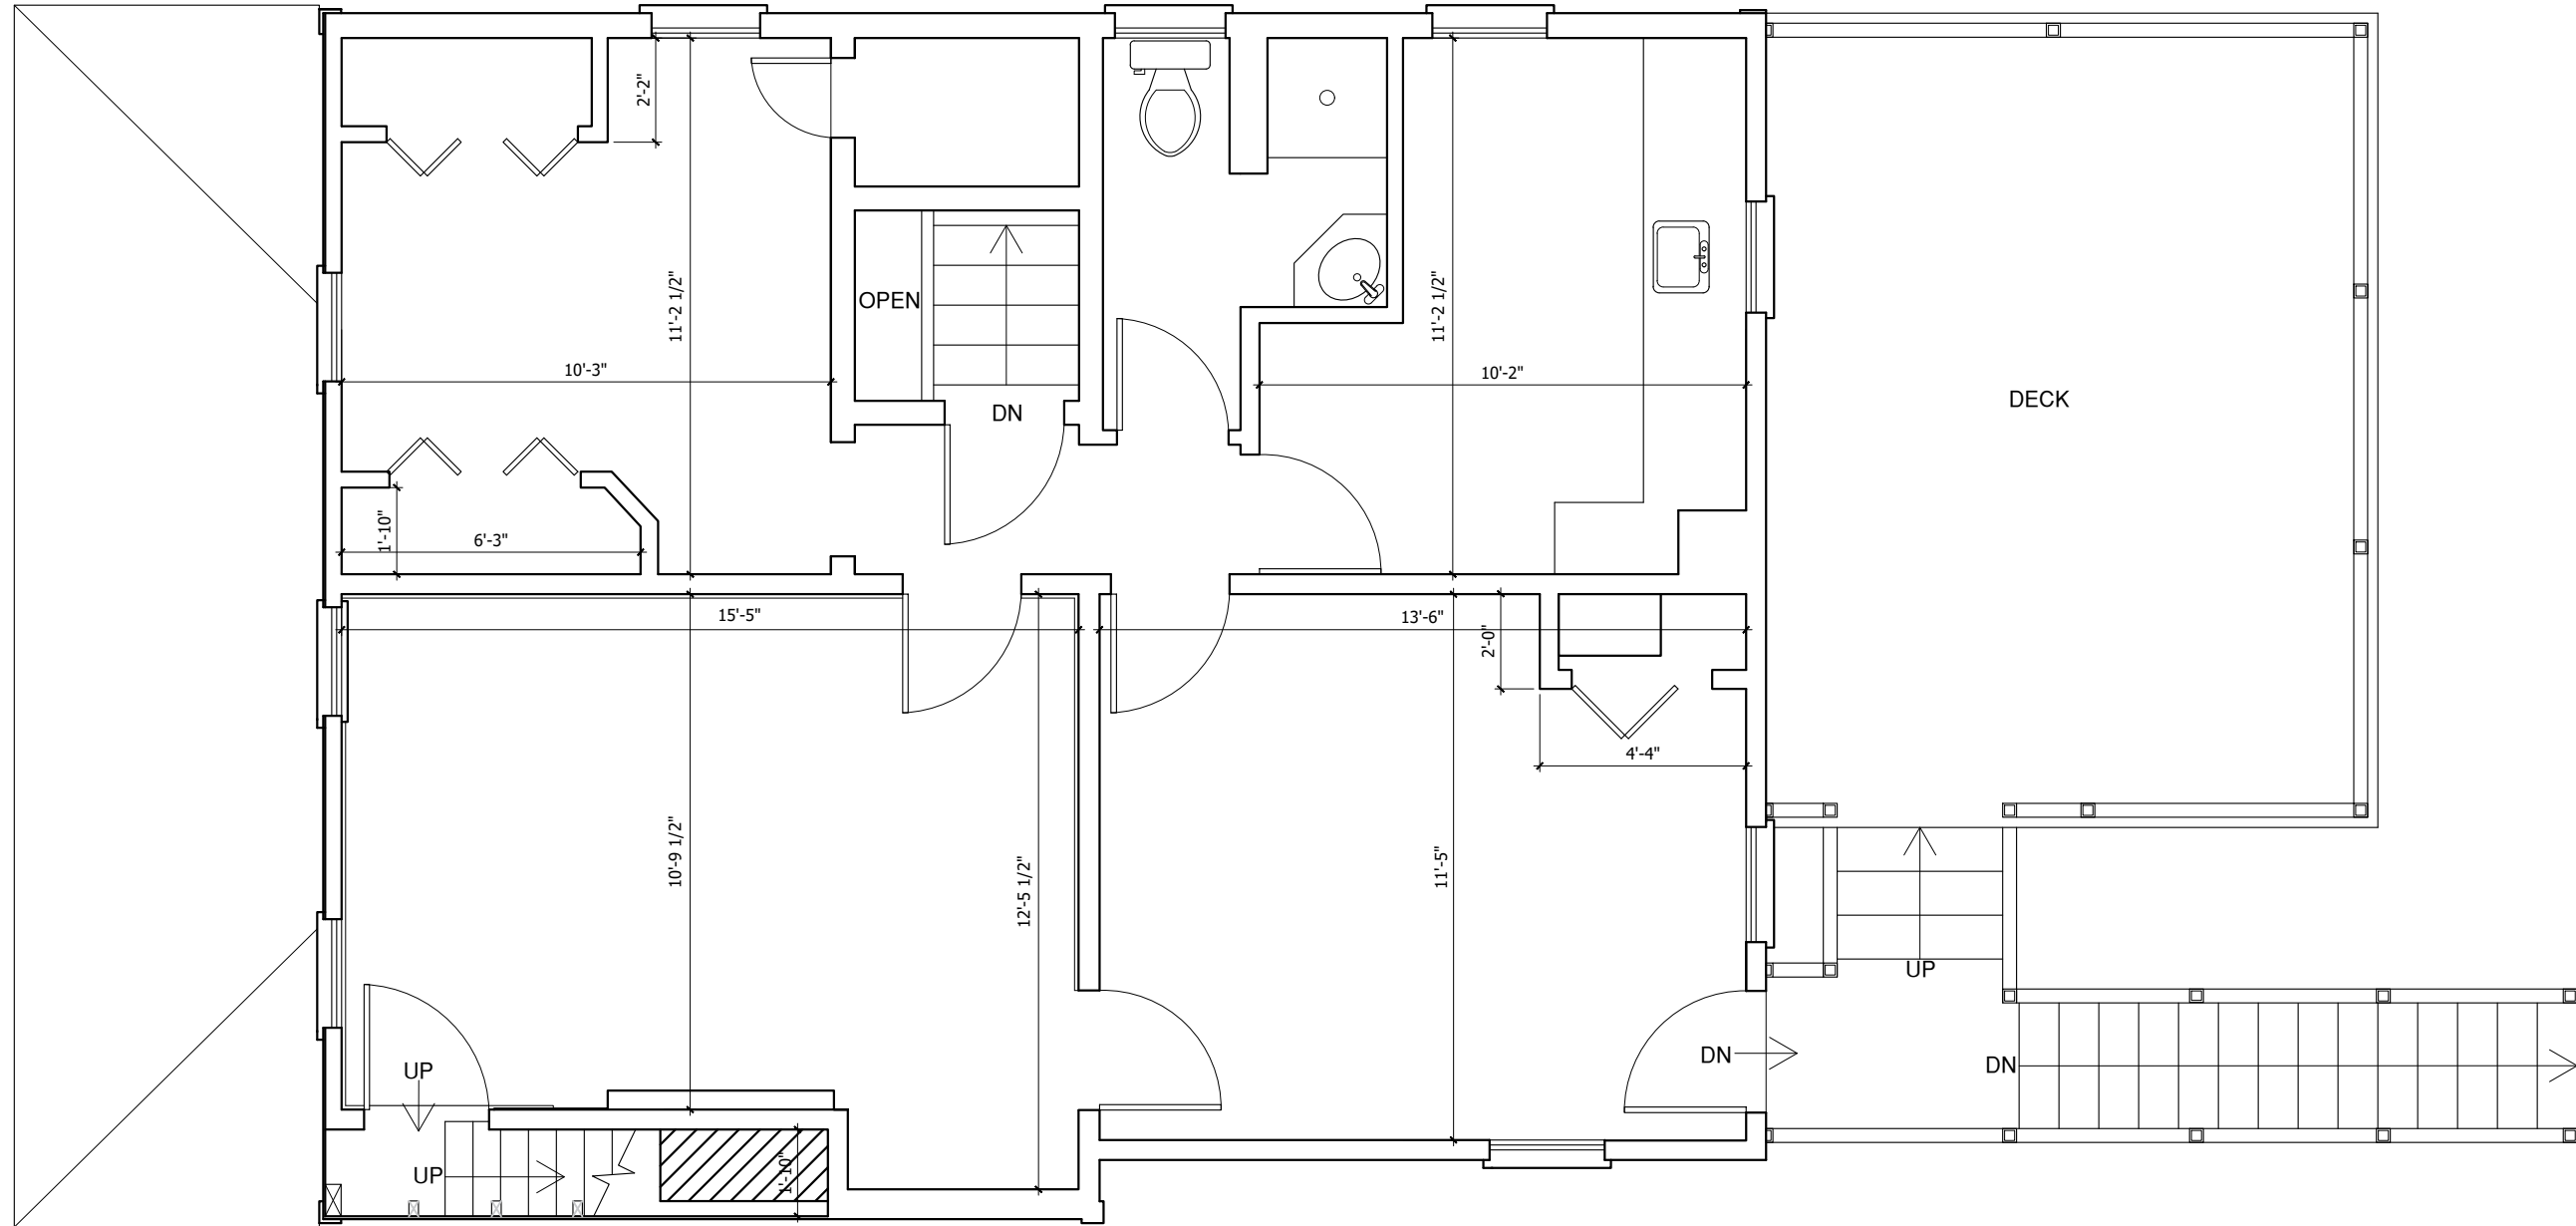

1
X101

SECOND FLOOR PLAN - EXISTING
SCALE: 1/4" = 1'-0"

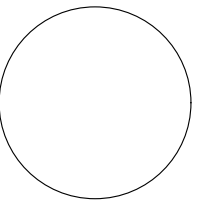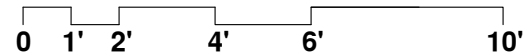

DATE: 12.24.2019
 SCALE:

1/4" = 1'-0"
2ND FLOOR PLAN
- EXISTING

X101





SECOND FLOOR LEVEL 2
9'-3 1/2"

FIRST FLOOR
0'-0"




1 SOUTH ELEVATION
X200 SCALE: 1/4" = 1'-0"

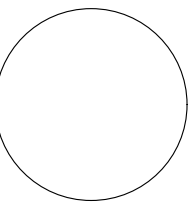
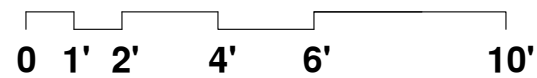



DATE: 12.24.2019
SCALE:

1/4" = 1'-0"
SOUTH
ELEVATION
- EXISTING
X200


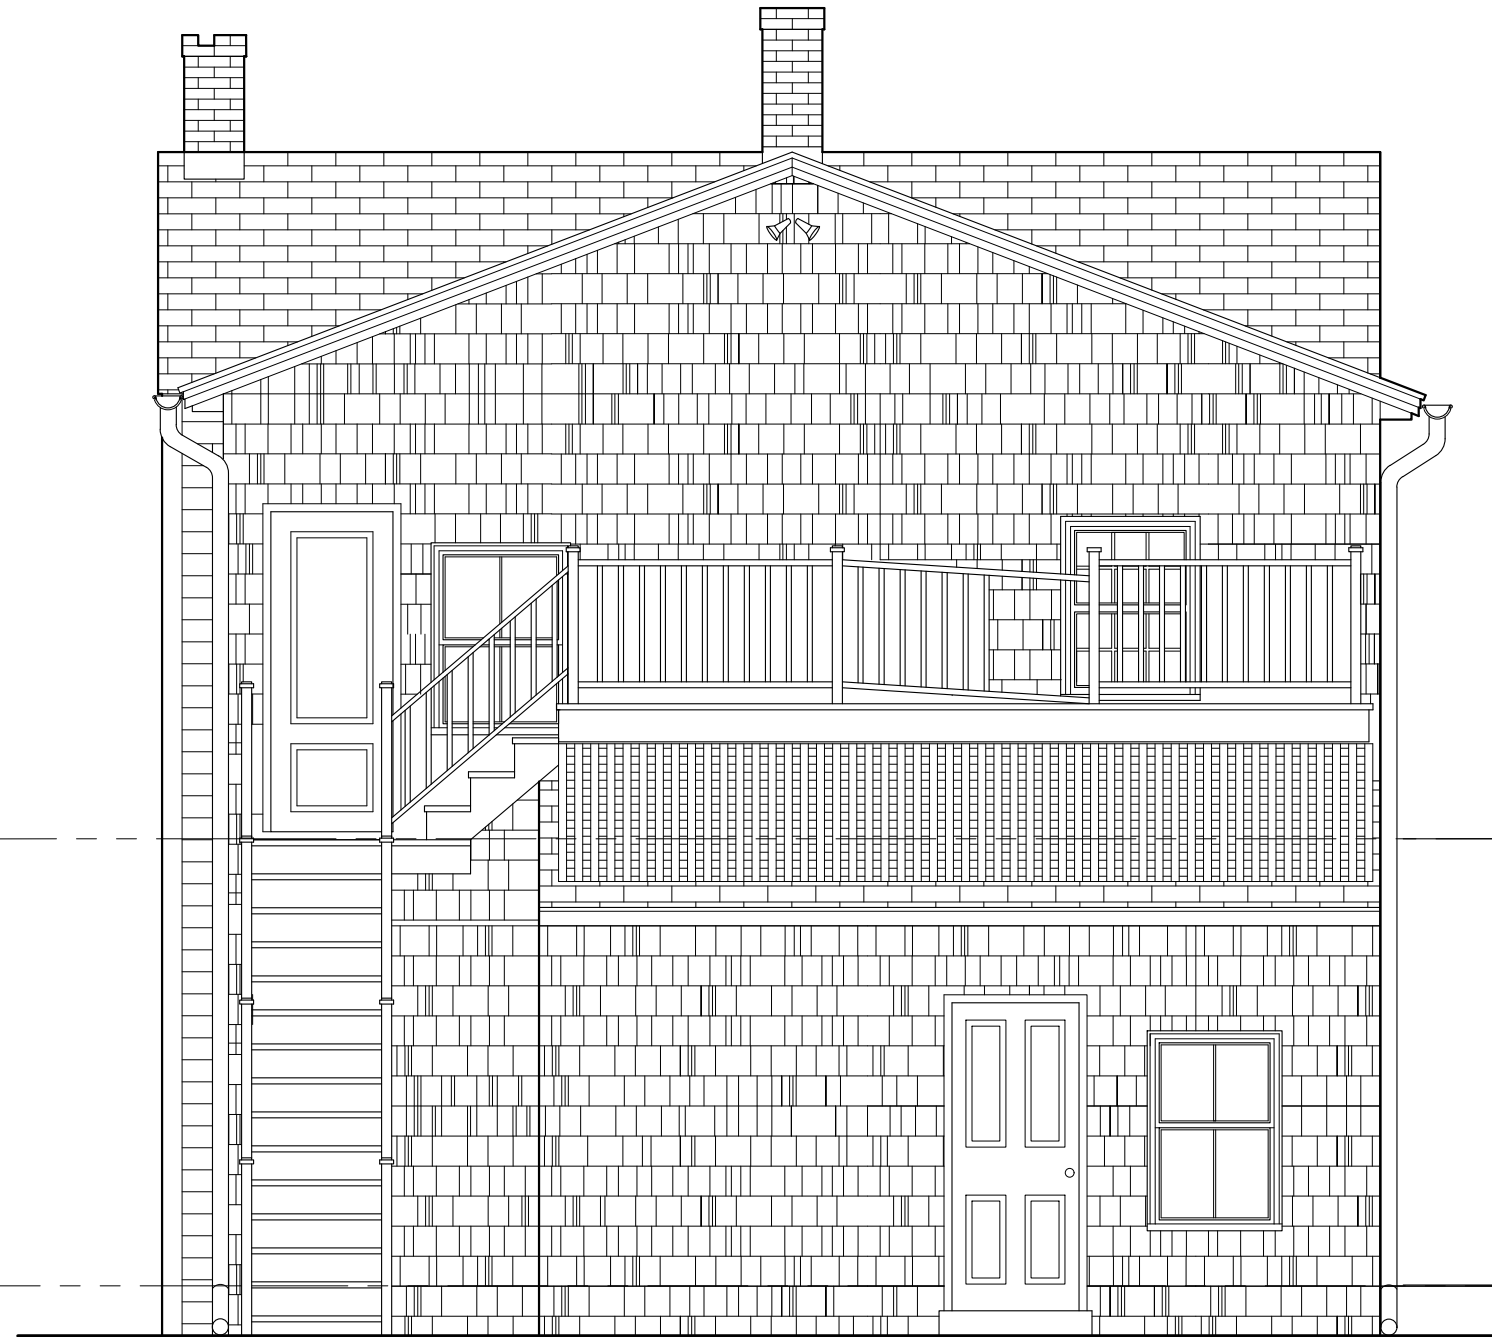


1 NORTH ELEVATION
X201 SCALE: 1/4" = 1'-0"

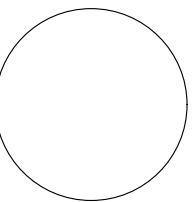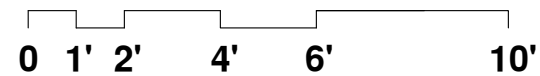

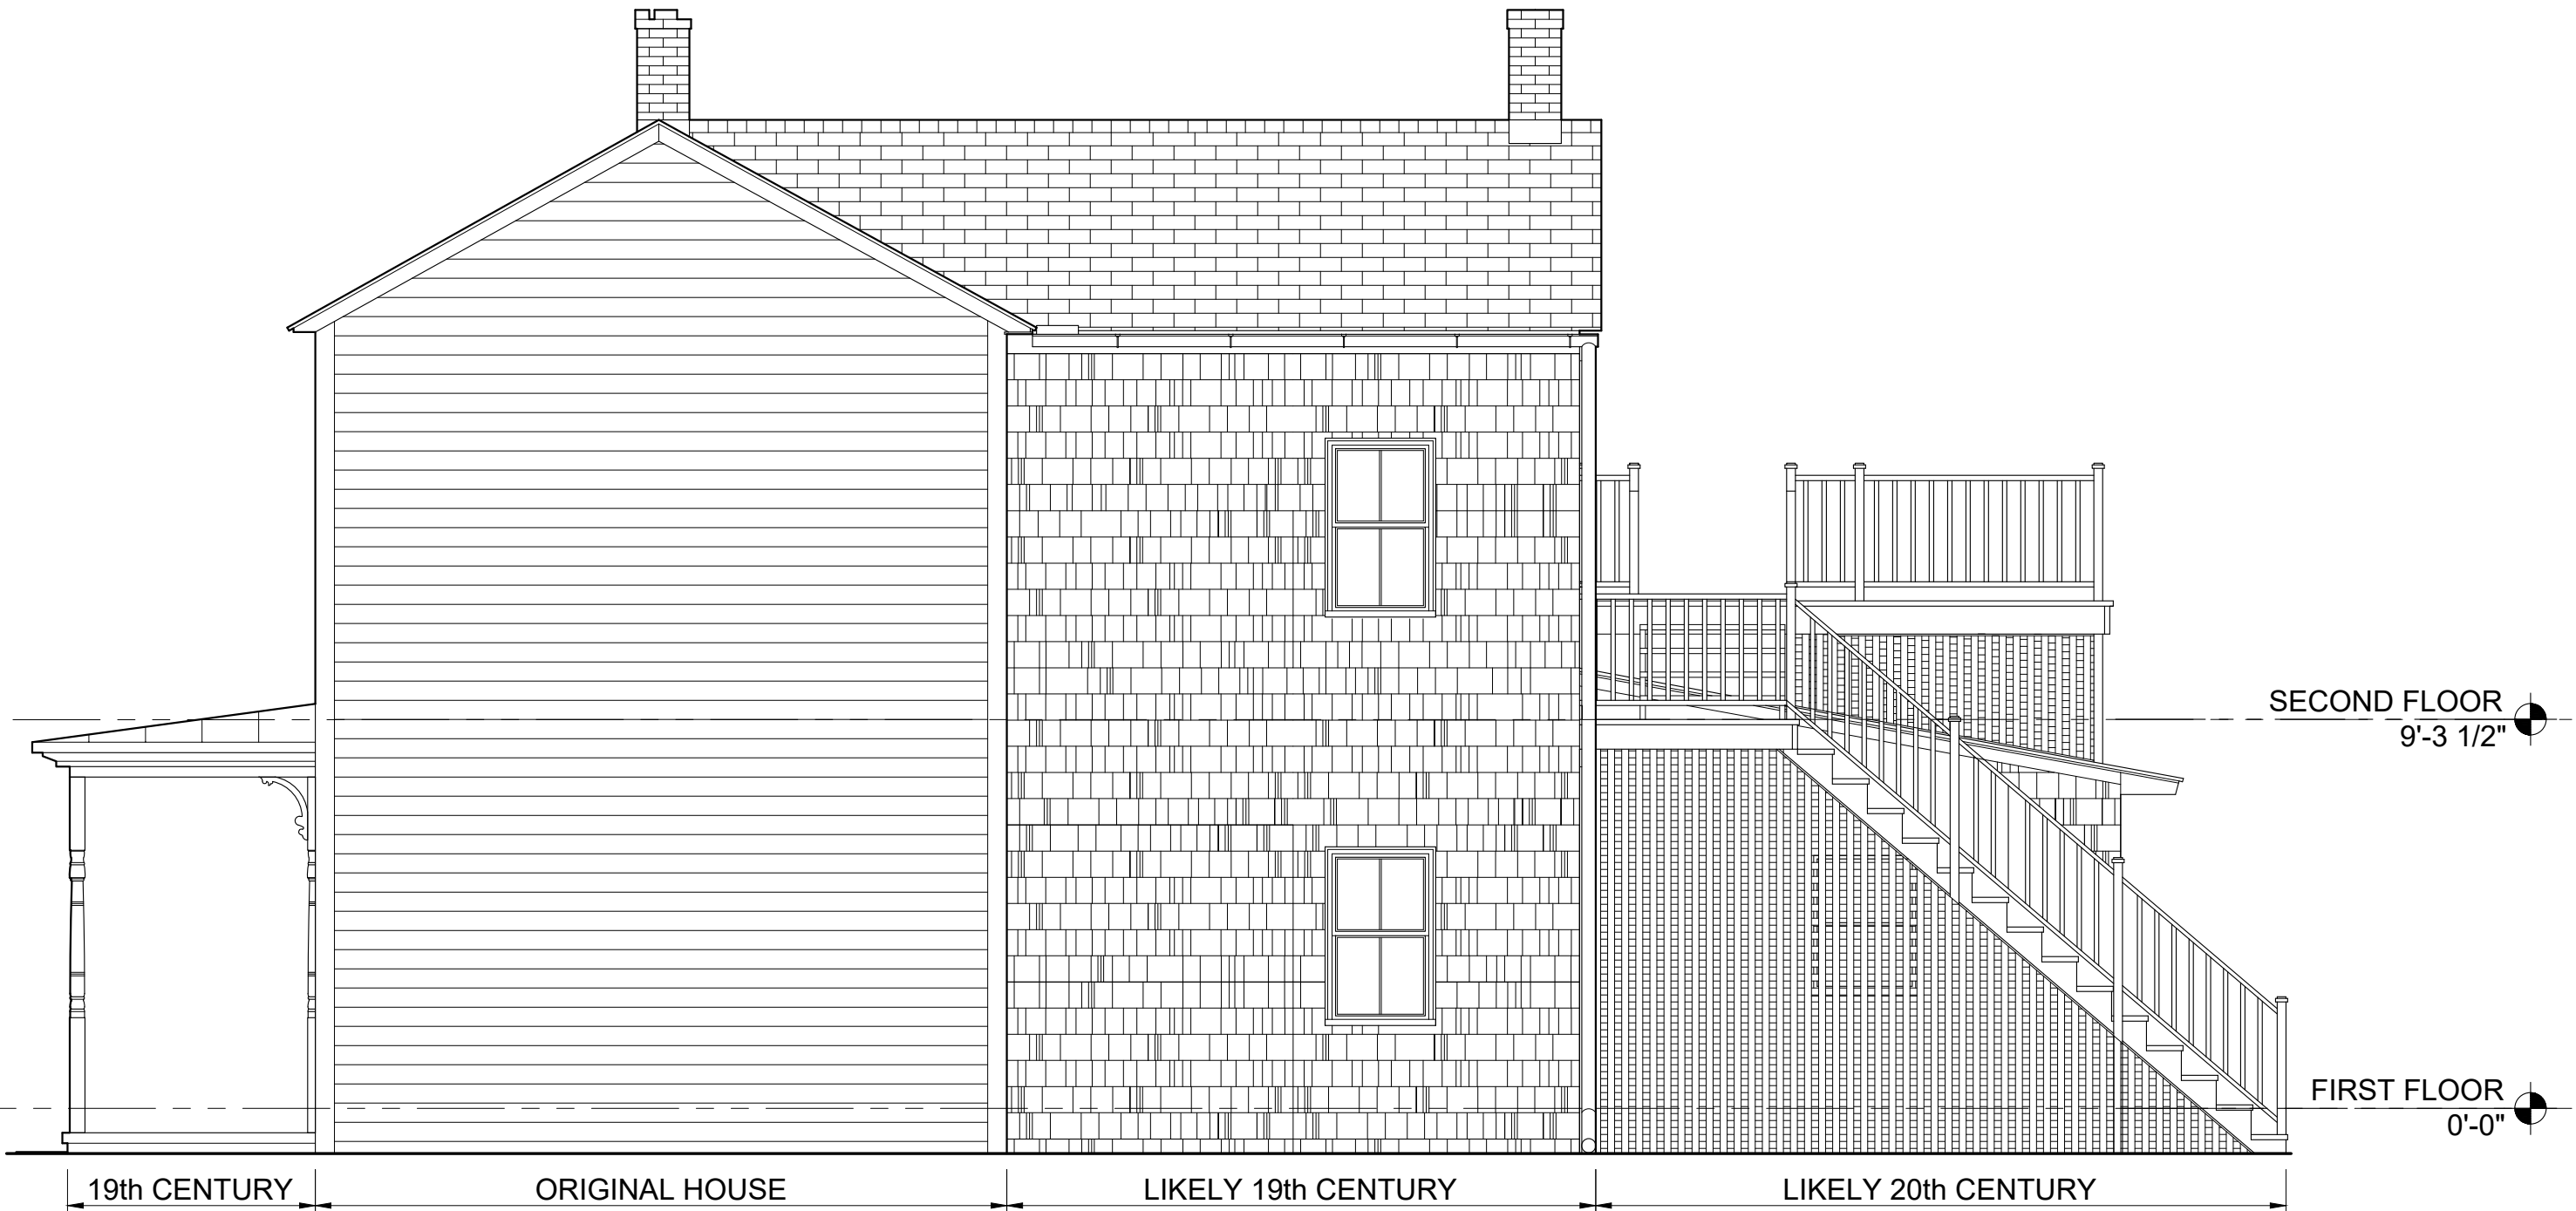


1 EAST ELEVATION
X202 SCALE: 1/4" = 1'-0"

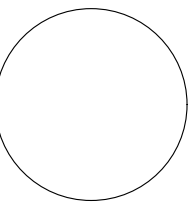
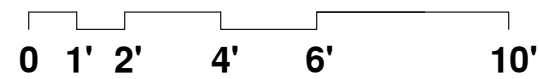


DATE: 12.24.2019
 SCALE:
 1/4" = 1'-0"

EAST ELEVATION
- EXISTING
X202

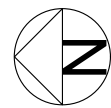

1 WEST ELEVATION
A203 SCALE: 1/4" = 1'-0"

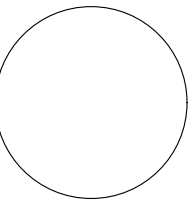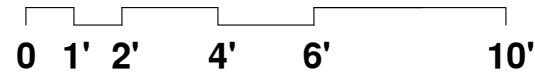


DATE: 12.24.2019
 SCALE:


1/4" = 1'-0"

**WEST ELEVATION
 - EXISTING**


X203

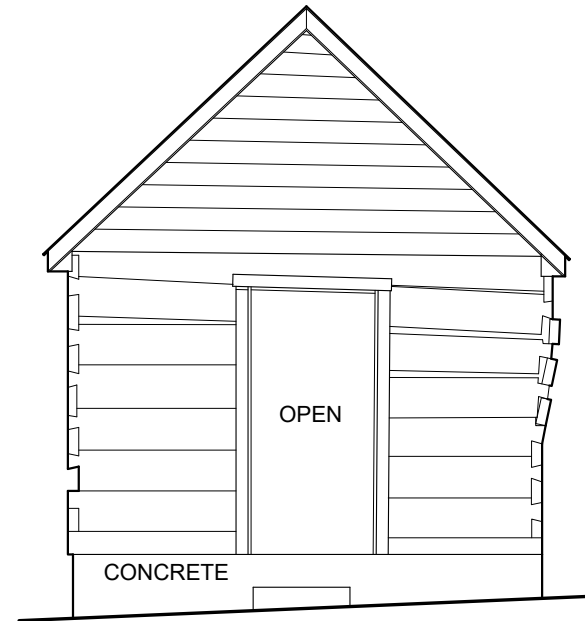


1 WEST ELEVATION - EXISTING
 X300 SCALE: 1/4" = 1'-0"
 0 1' 2' 6" 4' 5'

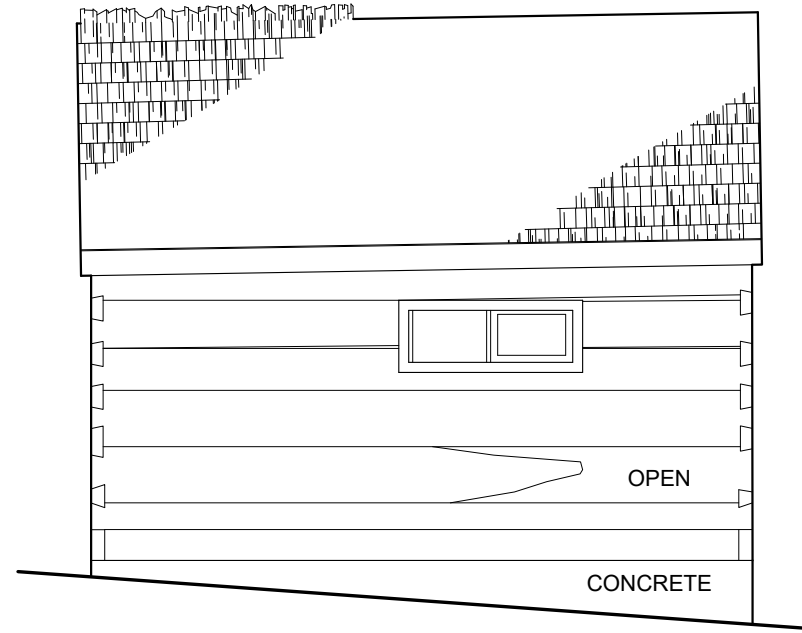


3 NORTH ELEVATION - EXISTING
 X300 SCALE: 1/4" = 1'-0"
 0 1' 2' 6" 4' 5'

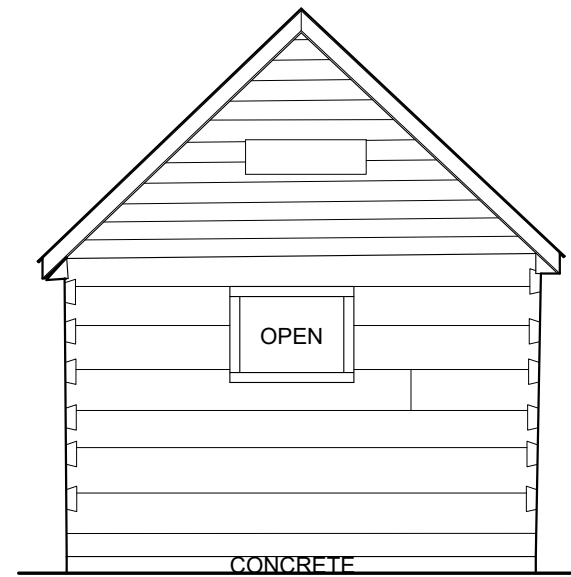

2 EAST ELEVATION - EXISTING
 X300 SCALE: 1/4" = 1'-0"
 0 1' 2' 6" 4' 5'

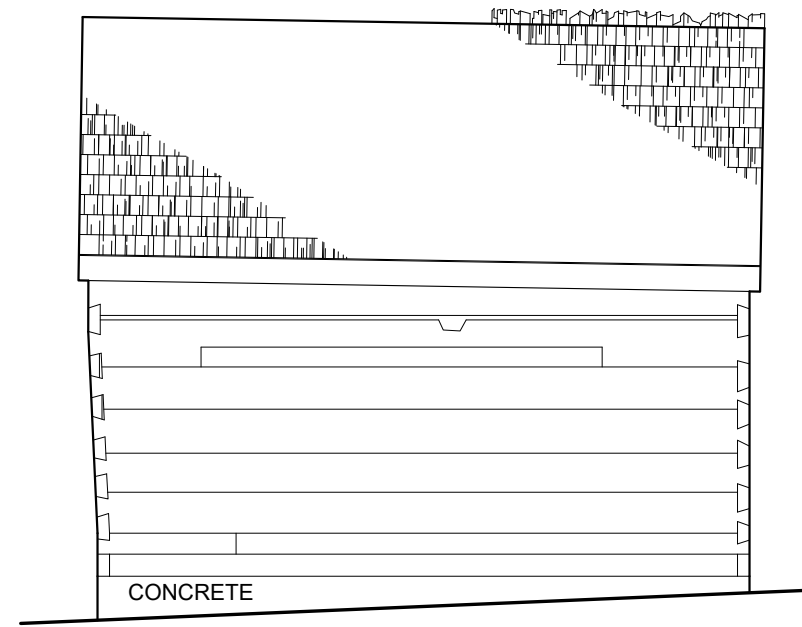

4 SOUTH ELEVATION - EXISTING
 X300 SCALE: 1/4" = 1'-0"
 0 1' 2' 6" 4' 5'

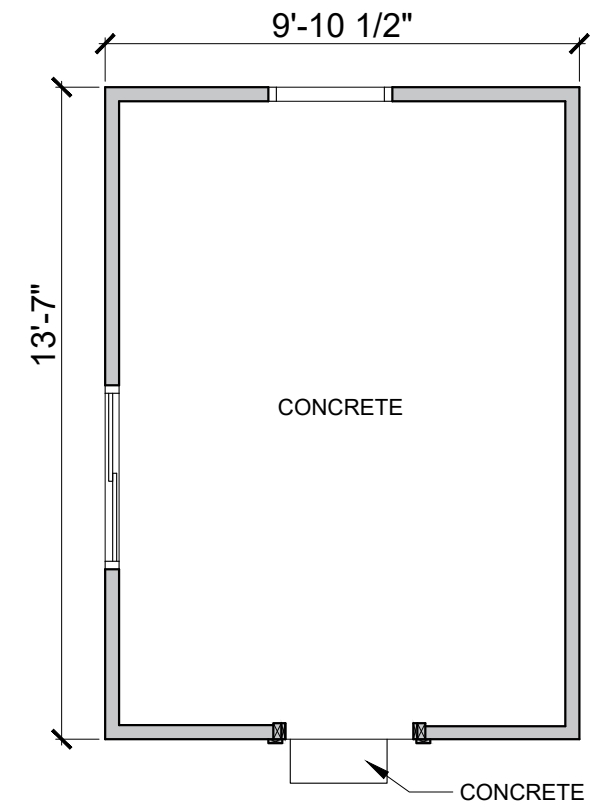

5 FLOOR PLAN - EXISTING
 X300 SCALE: 1/4" = 1'-0"
 0 1' 2' 6" 4' 5'